



ROCK *G*REEN
NEW HELIOPOLIS



LIVE WELL
LIVE GREEN



ROCK DEVELOPMENTS
PRESENTS YOUR NEW HOME ...



NATURE'S RHYTHM
ROCK'S Legacy

WELCOME TO ROCK GREEN

Your new lifestyle begins at the gate of
New Heliopolis

Live in a space where modern living meets natural harmony. Rock Green invites you to a vibrant, green-hearted community – where every corner supports your well-being, connection, and daily rhythm.



CLOSER THAN YOU THINK

Whether commuting to work, dropping the kids off at school, or meeting with friends, Rock Green keeps you connected.

1

Minute away from
Suez Road - Baron Axis - New Kairo - Rehana Complex
- Belvedere School



Scan Me

3
mins from Shorouk City

5
mins from Rock White

5
mins from Talala

7
mins from Sodic East


7
mins from Madinaty

10
mins from International Medical Center

12
mins from New Heliopolis station

15
mins from Fifth settlement

30
mins from Cairo International Airport

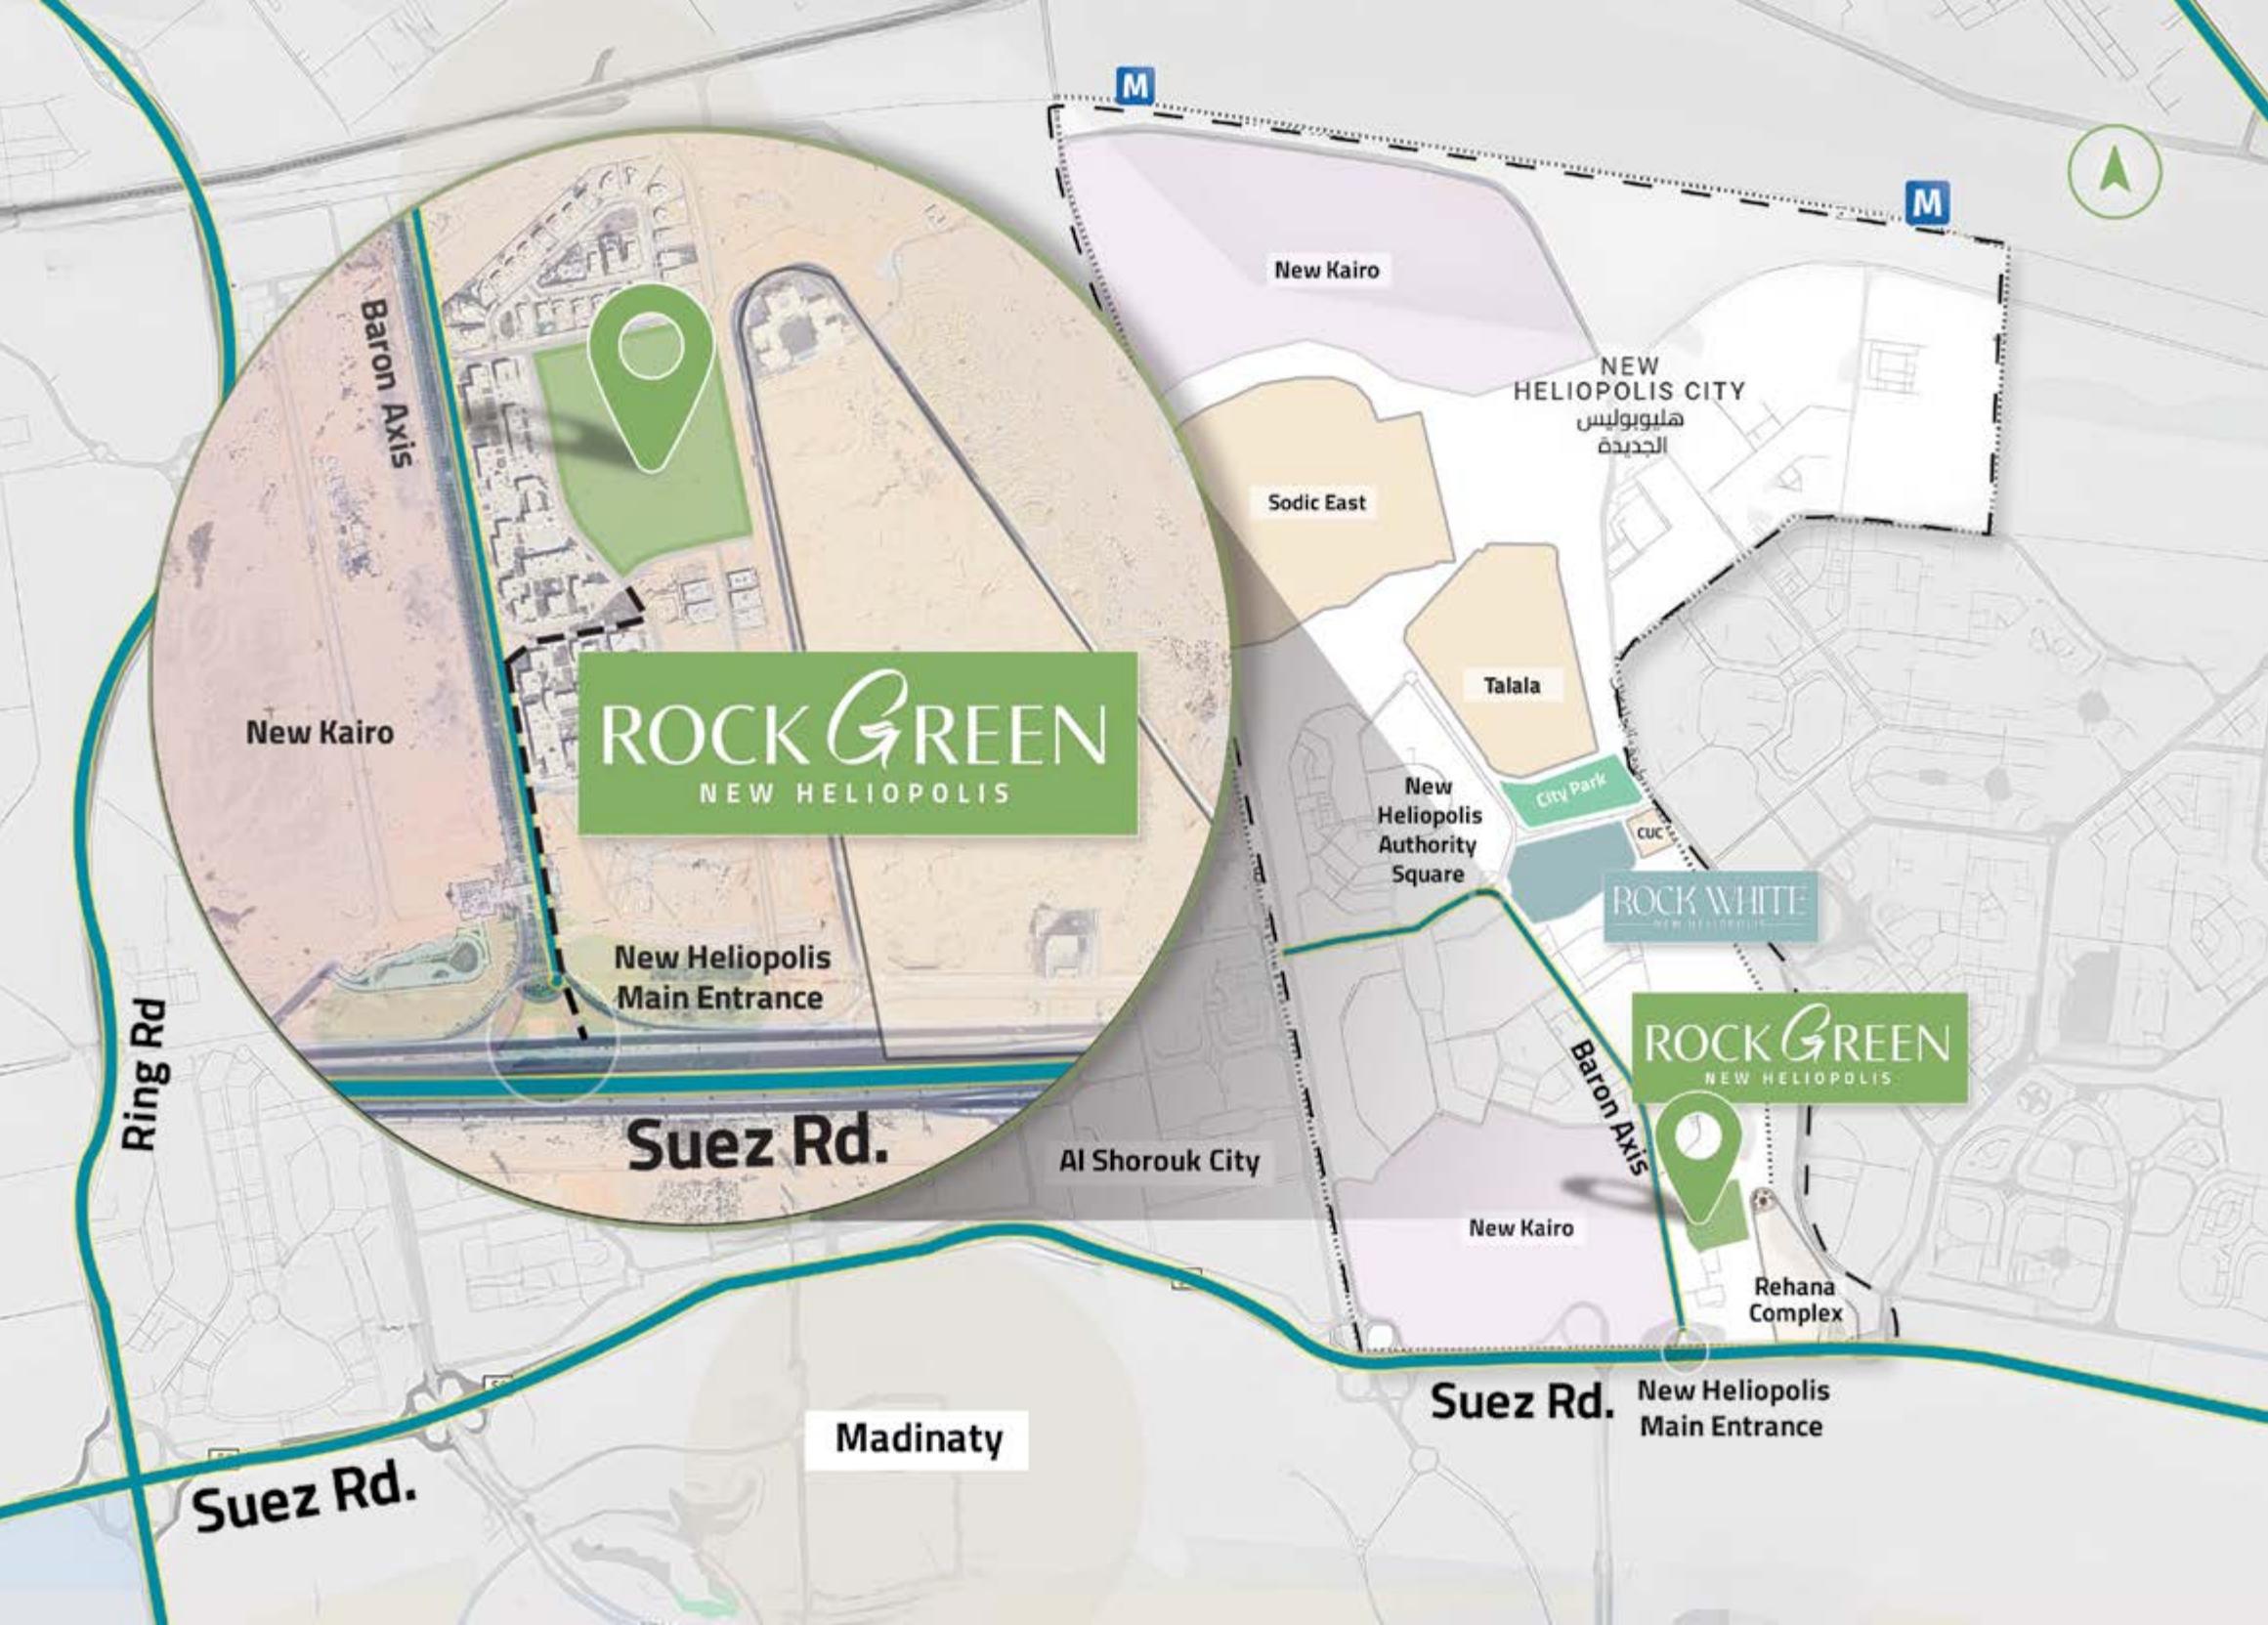

YOUR
NEIGHBORHOOD
CAREFULLY PLANNED ...

17
Acres

1 KM
From Suez Rd

40
Private Villas

466
Apartments

85%
Landscape Area


Areas from **116** sqm
to **236** sqm



AND DESIGNED
FOR DAILY
Living

THE VISION BEHIND ROCK GREEN

This isn't just a place to live, it's a place to grow – together. Rock Green is built around a simple idea: that well-being starts at home. From the layout of the masterplan to the smallest amenity, every detail is designed to support healthier habits, stronger connections, and a more grounded everyday life.

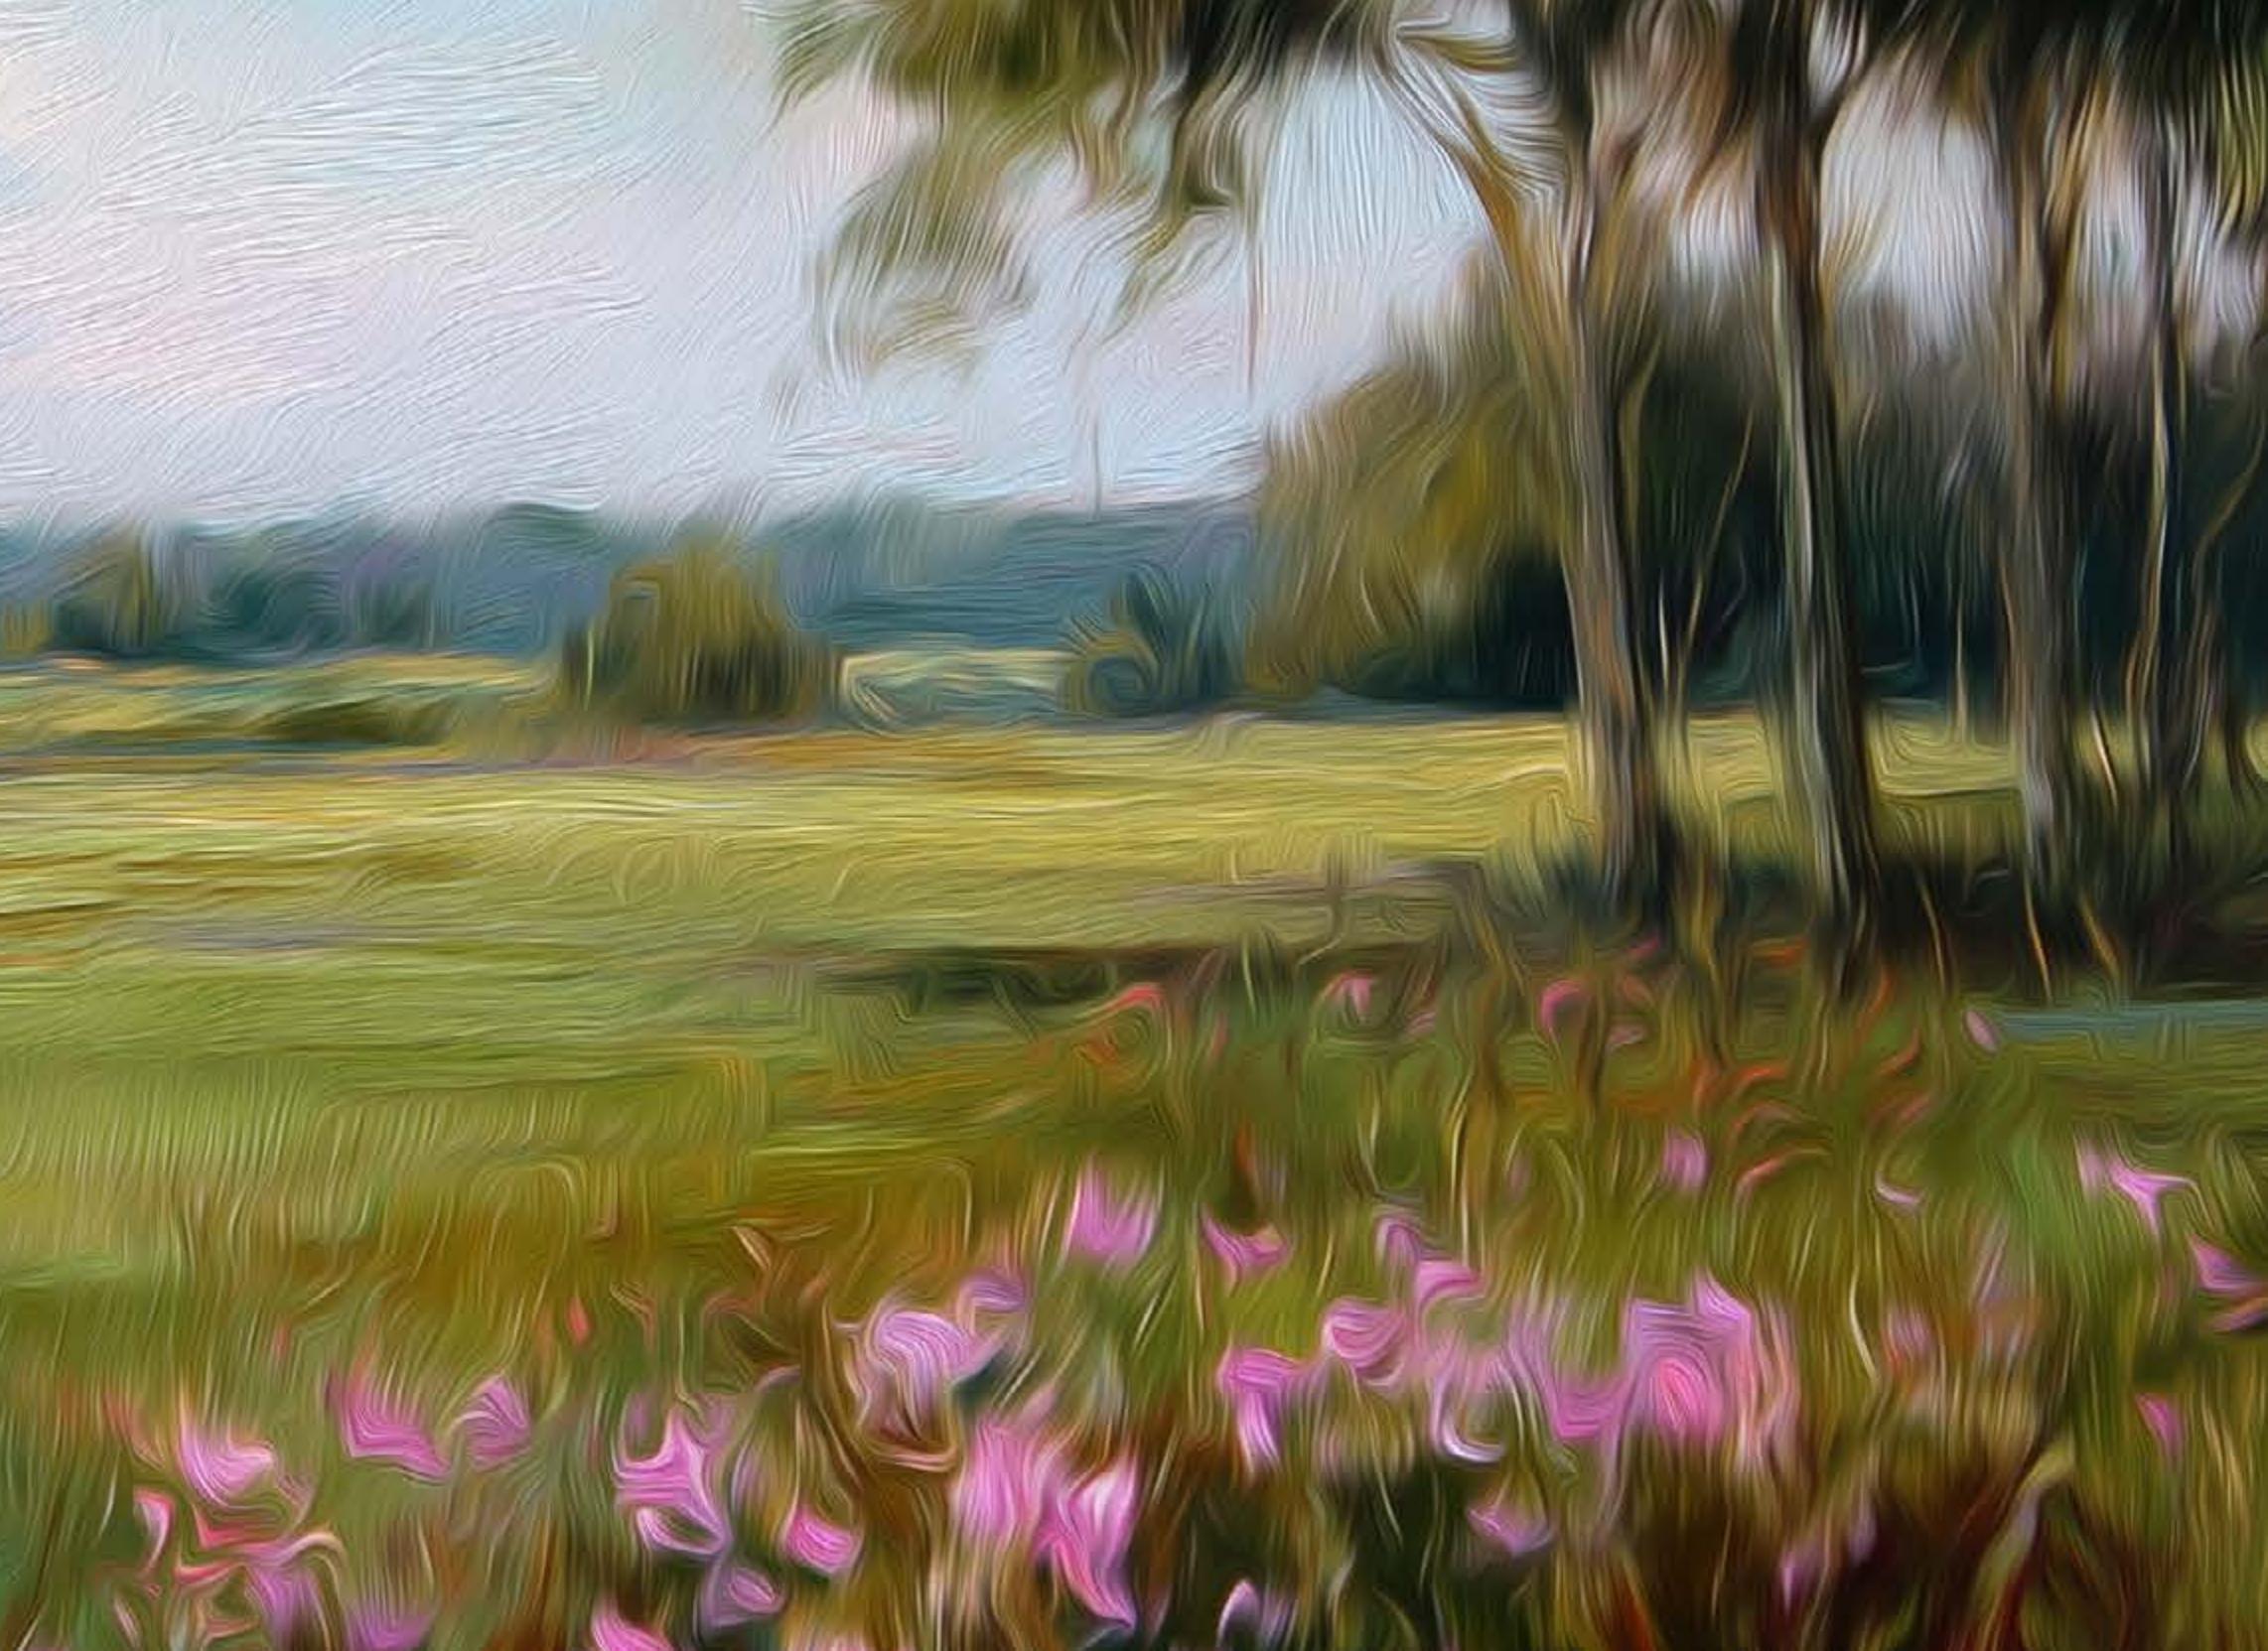

AMENITIES

**Offering a range of amenities to cater to residents'
diverse needs and lifestyles**

*Some amenities may have extra charge



WAKE UP TO OPEN SKIES,
NATURAL LIGHT, AND GARDEN
VIEWS



STRETCH, MOVE & BREATHE OUTDOORS




Outdoor Gym



Football Courts



Jogging & Walking Track

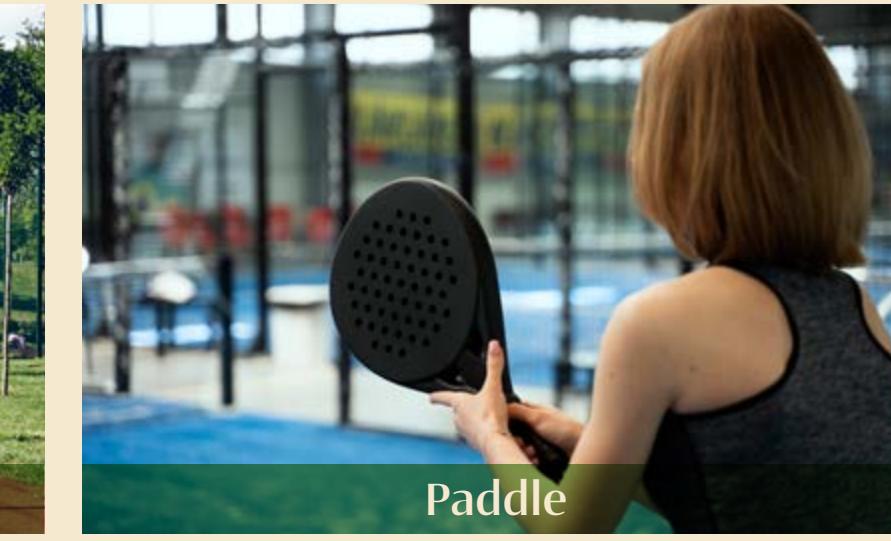

Paddle



Yoga Space

A NATURAL
BALANCE OF
LIFE AND *Living*



Designated Kids Area

**YOUR KIDS HAVE ALREADY
MADE FRIENDS AT THE
PLAYGROUND**

**AND YOUR DOG GETS TO
SOCIALIZE TOO!**



On-site & Enclosed Dog Park

SPEND YOUR WEEKENDS WITH LOVED ONES



Social Zones



Picnic Area



Outdoor Event Area



BBQ Area

GATHER,
GRILL, AND HOST
UNDER THE SKY


EVEN WORK FEELS BETTER IN THE FRESH AIR!



Outdoor Co-working Space



Reading Pods

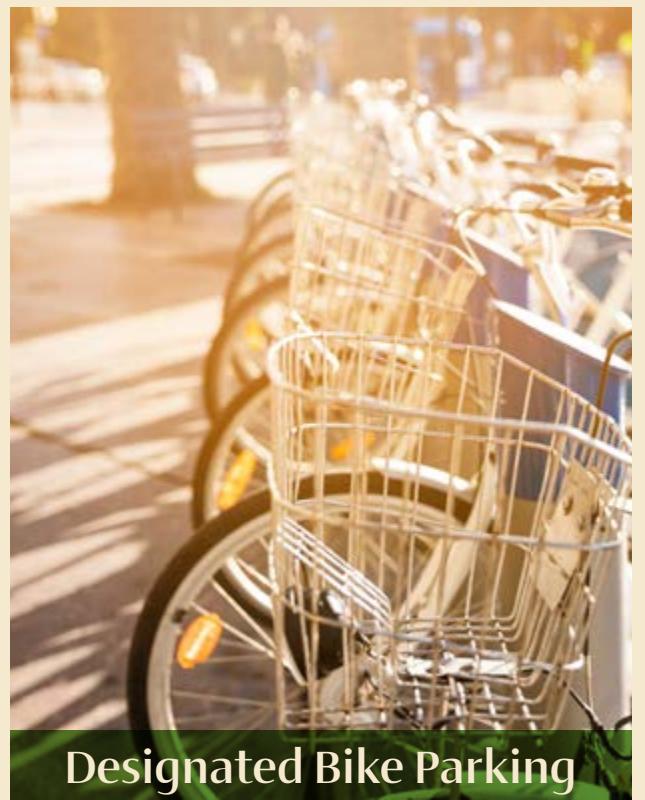

Designated Bike Parking



Electric Car Charging



Underground Parking

TRANSPORTATION THAT FITS YOUR LIFESTYLE



Housekeeping



Car Cleaning Services

KEEP YOUR HOME AND
CAR EFFORTLESSLY CLEAN



24/7 Security



CCTV Cameras

AND END YOUR DAY FEELING
RELAXED AND SECURE

MASTER PLAN

Designed for how you live



Master Plan

- Type 1
- Type 2
- Type 3
- Private Villas
- Sport Yard
- Kids Area





TYPE 1 - GROUND FLOOR

Total Area: **139 / 144 / 148 m²**

Entrance	Reception and Dining
1.62m x 1.07m	5.05m x 8.22m
Living Room	Kitchen
3.81m x 3.58m	3.17m x 3.04m
Corridor	Guest Toilet
2.66m x 1.12m	1.25m x 2.18m
Double Bedroom	Bathroom
4.16m x 3.53m	1.83m x 2.18m
Master Bedroom	Master Bedroom Dressing
3.77m x 4.28m	2.06m x 1.78m
Master Bathroom	Garden
1.78m x 1.78m	From 55m² to 225m²

The above dimensions are for the 144m² unit



Areas highlighted refer to actual unit location



Street



Units: 1& 2& 3

THE BELOW DISCLAIMER IS APPLICABLE TO ALL BROCHURE CONTENT:
1. ALL DIMENSIONS ARE MEASURED TO STRUCTURAL ELEMENTS AND EXCLUDE WALL FINISHES AND CONSTRUCTION TOLERANCE. 2. DIAGRAMS ARE NOT TO SCALE AND ARE FOR ILLUSTRATIVE PURPOSES ONLY. 3. ALL RENDERINGS AND LANDSCAPING VISUALS, MATERIALS, FAÇADES ARE FOR ILLUSTRATIVE PURPOSES ONLY. 4. ROCK DEVELOPMENTS RESERVES THE RIGHT TO MAKE NON-FUNDAMENTAL CHANGES TO THE MEASUREMENTS AND MATERIALS PROVIDED HEREIN. 5. PURCHASE PRICE IS NOT CALCULATED ON A PRICE PER SQUARE METER BASIS. 6. THE UNIT ORIENTATION WILL BE AS SHOWN IN THE PARCEL LAYOUT AND NOT AS SHOWN IN THE FLOOR PLANS.

THE BELOW DISCLAIMER IS APPLICABLE TO ALL BROCHURE CONTENT:
1. ALL DIMENSIONS ARE MEASURED TO STRUCTURAL ELEMENTS AND EXCLUDE WALL FINISHES AND CONSTRUCTION TOLERANCE. 2. DIAGRAMS ARE NOT TO SCALE AND ARE FOR ILLUSTRATIVE PURPOSES ONLY. 3. ALL RENDERINGS AND LANDSCAPING VISUALS, MATERIALS, FAÇADES ARE FOR ILLUSTRATIVE PURPOSES ONLY. 4. ROCK DEVELOPMENTS RESERVES THE RIGHT TO MAKE NON-FUNDAMENTAL CHANGES TO THE MEASUREMENTS AND MATERIALS PROVIDED HEREIN. 5. PURCHASE PRICE IS NOT CALCULATED ON A PRICE PER SQUARE METER BASIS. 6. THE UNIT ORIENTATION WILL BE AS SHOWN IN THE PARCEL LAYOUT AND NOT AS SHOWN IN THE FLOOR PLANS.

TYPE 1 - GROUND FLOOR

Total Area: 116 m²

Entrance
2.06m x 1.73m

Kitchen
3.49m x 3.11m

Double Bedroom
3.85m x 4.28m

Master Bedroom
3.78m x 4.28m

Master Bathroom
1.78m x 1.78m

Garden
From 49 m² to 53m²


Reception and Dining
6.04m x 3.78m & 2.06m x 2.70m

Corridor
2.46m x 1.12m

Bathroom
2.06m x 2.18m

Master Bedroom Dressing
2.06m x 1.78m

Terrace
2.41m x 1.20m

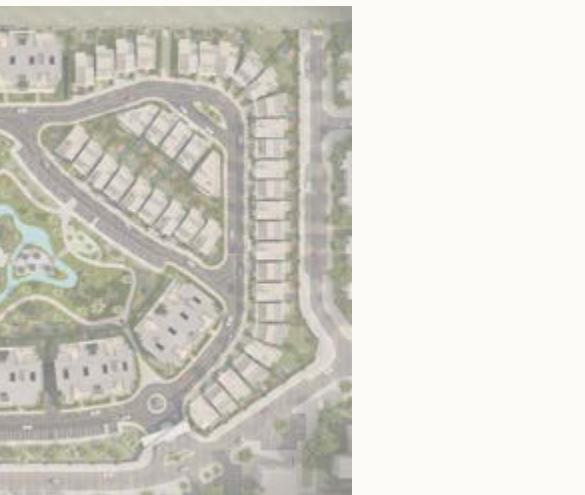

Areas highlighted refer to actual unit location



Street



Jnt: 4

THE BELOW DISCLAIMER IS APPLICABLE TO ALL BROCHURE CONTENT:
1. ALL DIMENSIONS ARE MEASURED TO STRUCTURAL ELEMENTS AND EXCLUDE WALL FINISHES AND CONSTRUCTION TOLERANCE. 2. DIAGRAMS ARE NOT TO SCALE AND ARE FOR ILLUSTRATIVE PURPOSES ONLY. 3. ALL RENDERINGS AND LANDSCAPING VISUALS, MATERIALS, FAÇADES ARE FOR ILLUSTRATIVE PURPOSES ONLY. 4. ROCK DEVELOPMENTS RESERVES THE RIGHT TO MAKE NON-FUNDAMENTAL CHANGES TO THE MEASUREMENTS AND MATERIALS PROVIDED HEREIN. 5. PURCHASE PRICE IS NOT CALCULATED ON A PRICE PER SQUARE METER BASIS. 6. THE UNIT ORIENTATION WILL BE AS SHOWN IN THE PARCEL LAYOUT AND NOT AS SHOWN IN THE FLOOR PLANS.

THE BELOW DISCLAIMER IS APPLICABLE TO ALL BROCHURE CONTENT:
1. ALL DIMENSIONS ARE MEASURED TO STRUCTURAL ELEMENTS AND EXCLUDE WALL FINISHES AND CONSTRUCTION TOLERANCE. 2. DIAGRAMS ARE NOT TO SCALE AND ARE FOR ILLUSTRATIVE PURPOSES ONLY. 3. ALL RENDERINGS AND LANDSCAPING VISUALS, MATERIALS, FAÇADES ARE FOR ILLUSTRATIVE PURPOSES ONLY. 4. ROCK DEVELOPMENTS RESERVES THE RIGHT TO MAKE NON-FUNDAMENTAL CHANGES TO THE MEASUREMENTS AND MATERIALS PROVIDED HEREIN. 5. PURCHASE PRICE IS NOT CALCULATED ON A PRICE PER SQUARE METER BASIS. 6. THE UNIT ORIENTATION WILL BE AS SHOWN IN THE PARCEL LAYOUT AND NOT AS SHOWN IN THE FLOOR PLANS.


TYPE 1 - TYPICAL FLOOR

Total Area: 160 m²

Entrance	Reception and Dining
1.62m x 1.05m	5.05m x 7.63m
Kitchen	Living Room
3.18m x 3.03m	3.81m x 4.18m
Corridor	Guest Toilet
2.67m x 1.12m	1.13m x 2.18m
Double Bedroom	Bathroom
4.16m x 3.93m	1.85m x 2.18m
Master Bedroom	Master Bedroom Dressing
3.77m x 4.28m	2.06m x 1.78m
Master Bathroom	Master Bedroom Terrace
1.78m x 1.78m	2.41m x 1.20m
Terrace	
3.92m x 1.75m	



Areas highlighted refer to actual unit location

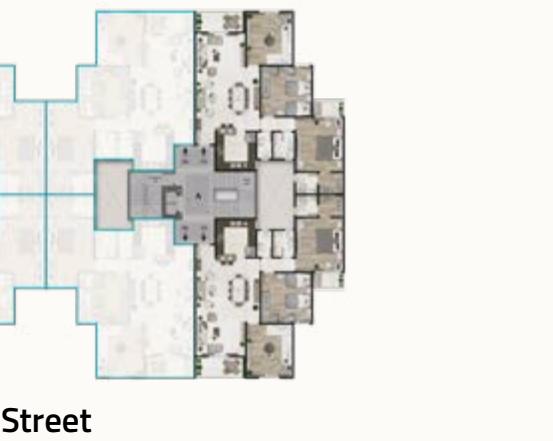

Units 1 & 2

THE BELOW DISCLAIMER IS APPLICABLE TO ALL BROCHURE CONTENT:
1. ALL DIMENSIONS ARE MEASURED TO STRUCTURAL ELEMENTS AND EXCLUDE WALL FINISHES AND CONSTRUCTION TOLERANCE. 2. DIAGRAMS ARE NOT TO SCALE AND ARE FOR ILLUSTRATIVE PURPOSES ONLY. 3. ALL RENDERINGS AND LANDSCAPING VISUALS, MATERIALS, FAÇADES ARE FOR ILLUSTRATIVE PURPOSES ONLY. 4. ROCK DEVELOPMENTS RESERVES THE RIGHT TO MAKE NON-FUNDAMENTAL CHANGES TO THE MEASUREMENTS AND MATERIALS PROVIDED HEREIN. 5. PURCHASE PRICE IS NOT CALCULATED ON A PRICE PER SQUARE METER BASIS. 6. THE UNIT ORIENTATION WILL BE AS SHOWN IN THE PARCEL LAYOUT AND NOT AS SHOWN IN THE FLOOR PLANS.

THE BELOW DISCLAIMER IS APPLICABLE TO ALL BROCHURE CONTENT:
1. ALL DIMENSIONS ARE MEASURED TO STRUCTURAL ELEMENTS AND EXCLUDE WALL FINISHES AND CONSTRUCTION TOLERANCE. 2. DIAGRAMS ARE NOT TO SCALE AND ARE FOR ILLUSTRATIVE PURPOSES ONLY. 3. ALL RENDERINGS AND LANDSCAPING VISUALS, MATERIALS, FAÇADES ARE FOR ILLUSTRATIVE PURPOSES ONLY. 4. ROCK DEVELOPMENTS RESERVES THE RIGHT TO MAKE NON-FUNDAMENTAL CHANGES TO THE MEASUREMENTS AND MATERIALS PROVIDED HEREIN. 5. PURCHASE PRICE IS NOT CALCULATED ON A PRICE PER SQUARE METER BASIS. 6. THE UNIT ORIENTATION WILL BE AS SHOWN IN THE PARCEL LAYOUT AND NOT AS SHOWN IN THE FLOOR PLANS.

TYPE 1 - TYPICAL FLOOR

Total Area: 160 m²

Entrance	Reception and Dining
1.62m x 1.05m	5.05m x 7.63m
Kitchen	Living Room
3.18m x 3.03m	3.81m x 4.18m
Corridor	Guest Toilet
2.67m x 1.12m	1.13m x 2.18m
Double Bedroom	Bathroom
4.16m x 3.93m	1.85m x 2.18m
Master Bedroom	Master Bedroom Dressing
3.77m x 4.28m & 2.41m x 1.20m	2.06m x 1.78m
Master Bathroom	Terrace
1.78m x 1.78m	3.92m x 1.75m



Areas highlighted refer to actual unit location



Street



Units: 3 & 4

THE BELOW DISCLAIMER IS APPLICABLE TO ALL BROCHURE CONTENT:
1. ALL DIMENSIONS ARE MEASURED TO STRUCTURAL ELEMENTS AND EXCLUDE WALL FINISHES AND CONSTRUCTION TOLERANCE. 2. DIAGRAMS ARE NOT TO SCALE AND ARE FOR ILLUSTRATIVE PURPOSES ONLY. 3. ALL RENDERINGS AND LANDSCAPING VISUALS, MATERIALS, FAÇADES ARE FOR ILLUSTRATIVE PURPOSES ONLY. 4. ROCK DEVELOPMENTS RESERVES THE RIGHT TO MAKE NON-FUNDAMENTAL CHANGES TO THE MEASUREMENTS AND MATERIALS PROVIDED HEREIN. 5. PURCHASE PRICE IS NOT CALCULATED ON A PRICE PER SQUARE METER BASIS. 6. THE UNIT ORIENTATION WILL BE AS SHOWN IN THE PARCEL LAYOUT AND NOT AS SHOWN IN THE FLOOR PLANS.

THE BELOW DISCLAIMER IS APPLICABLE TO ALL BROCHURE CONTENT:
1. ALL DIMENSIONS ARE MEASURED TO STRUCTURAL ELEMENTS AND EXCLUDE WALL FINISHES AND CONSTRUCTION TOLERANCE. 2. DIAGRAMS ARE NOT TO SCALE AND ARE FOR ILLUSTRATIVE PURPOSES ONLY. 3. ALL RENDERINGS AND LANDSCAPING VISUALS, MATERIALS, FAÇADES ARE FOR ILLUSTRATIVE PURPOSES ONLY. 4. ROCK DEVELOPMENTS RESERVES THE RIGHT TO MAKE NON-FUNDAMENTAL CHANGES TO THE MEASUREMENTS AND MATERIALS PROVIDED HEREIN. 5. PURCHASE PRICE IS NOT CALCULATED ON A PRICE PER SQUARE METER BASIS. 6. THE UNIT ORIENTATION WILL BE AS SHOWN IN THE PARCEL LAYOUT AND NOT AS SHOWN IN THE FLOOR PLANS.

TYPE 1 - TERRACE APARTMENT

Total Area: 236 m²

Entrance	Reception and Dining
2.12m x 3.10m	9.87m x 7.52m
Guest Toilet	Corridor
3.84m x 1.60m	5.37m x 1.32m & 6.45m x 1.12m
Kitchen	Bathroom
4.12m x 3.10m	2.97m x 2.18m
Double Bedroom 1	Double Bedroom 2
4.16m x 3.92m	3.81m x 4.18m
Master Bedroom	Master Bedroom Dressing
3.78m x 4.69m	2.06m x 2.47m
Master Bathroom	Master Bedroom Terrace
1.78m x 2.47m	2.41m x 1.20m
Additional Open Terrace	
70m²	



Areas highlighted refer to actual unit location



Street



THE BELOW DISCLAIMER IS APPLICABLE TO ALL BROCHURE CONTENT:
1. ALL DIMENSIONS ARE MEASURED TO STRUCTURAL ELEMENTS AND EXCLUDE WALL FINISHES AND CONSTRUCTION TOLERANCE. 2. DIAGRAMS ARE NOT TO SCALE AND ARE FOR ILLUSTRATIVE PURPOSES ONLY. 3. ALL RENDERINGS AND LANDSCAPING VISUALS, MATERIALS, FAÇADES ARE FOR ILLUSTRATIVE PURPOSES ONLY. 4. ROCK DEVELOPMENTS RESERVES THE RIGHT TO MAKE NON-FUNDAMENTAL CHANGES TO THE MEASUREMENTS AND MATERIALS PROVIDED HEREIN. 5. PURCHASE PRICE IS NOT CALCULATED ON A PRICE PER SQUARE METER BASIS. 6. THE UNIT ORIENTATION WILL BE AS SHOWN IN THE PARCEL LAYOUT AND NOT AS SHOWN IN THE FLOOR PLANS.

THE BELOW DISCLAIMER IS APPLICABLE TO ALL BROCHURE CONTENT:
1. ALL DIMENSIONS ARE MEASURED TO STRUCTURAL ELEMENTS AND EXCLUDE WALL FINISHES AND CONSTRUCTION TOLERANCE. 2. DIAGRAMS ARE NOT TO SCALE AND ARE FOR ILLUSTRATIVE PURPOSES ONLY. 3. ALL RENDERINGS AND LANDSCAPING VISUALS, MATERIALS, FAÇADES ARE FOR ILLUSTRATIVE PURPOSES ONLY. 4. ROCK DEVELOPMENTS RESERVES THE RIGHT TO MAKE NON-FUNDAMENTAL CHANGES TO THE MEASUREMENTS AND MATERIALS PROVIDED HEREIN. 5. PURCHASE PRICE IS NOT CALCULATED ON A PRICE PER SQUARE METER BASIS. 6. THE UNIT ORIENTATION WILL BE AS SHOWN IN THE PARCEL LAYOUT AND NOT AS SHOWN IN THE FLOOR PLANS.

TYPE 1 - TERRACE APARTMENT

Total Area: 236 m²

Entrance	Reception and Dining
2.12m x 3.10m	9.87m x 7.52m
Guest Toilet	Corridor
3.84m x 1.60m	5.37m x 1.32m & 6.45m x 1.12m
Kitchen	Bathroom
4.12m x 3.10m	2.97m x 2.18m
Double Bedroom 1	Double Bedroom 2
4.16m x 3.92m	3.81m x 4.18m
Master Bedroom	Master Bedroom Dressing
3.78m x 4.69m & 2.41m x 1.20m	2.06m x 2.47m
Master Bathroom	Additional Open Terrace
1.78m x 2.47m	70m²



Areas highlighted refer to actual unit location



Street





TYPE 2 & 3 GROUND FLOOR

Total Area: 125 /128 m²

Entrance	Reception and Dining
1.38m x 1.20m	4.61m x 8.02m

Kitchen	Living Room
3.19m x 2.48m	3.31m x 3.48m

Corridor	Bathroom
1.82m x 1.12m	1.93m x 2.48m

Double Bedroom	Master Bedroom
3.60m x 3.42m	3.58m x 4.42m

Master Bedroom Dressing	Master Bathroom
1.81m x 1.78m	1.83m x 1.78m

Garden and Terrace
From 58 m² to 260 m²

The above dimensions are for the 125 m² unit



Areas highlighted refer to actual unit location



Street



Units: 1& 2& 3

THE BELOW DISCLAIMER IS APPLICABLE TO ALL BROCHURE CONTENT:
1. ALL DIMENSIONS ARE MEASURED TO STRUCTURAL ELEMENTS AND EXCLUDE WALL FINISHES AND CONSTRUCTION TOLERANCE. 2. DIAGRAMS ARE NOT TO SCALE AND ARE FOR ILLUSTRATIVE PURPOSES ONLY. 3. ALL RENDERINGS AND LANDSCAPING VISUALS, MATERIALS, FAÇADES ARE FOR ILLUSTRATIVE PURPOSES ONLY. 4. ROCK DEVELOPMENTS RESERVES THE RIGHT TO MAKE NON-FUNDAMENTAL CHANGES TO THE MEASUREMENTS AND MATERIALS PROVIDED HEREIN. 5. PURCHASE PRICE IS NOT CALCULATED ON A PRICE PER SQUARE METER BASIS. 6. THE UNIT ORIENTATION WILL BE AS SHOWN IN THE PARCEL LAYOUT AND NOT AS SHOWN IN THE FLOOR PLANS.

THE BELOW DISCLAIMER IS APPLICABLE TO ALL BROCHURE CONTENT:
1. ALL DIMENSIONS ARE MEASURED TO STRUCTURAL ELEMENTS AND EXCLUDE WALL FINISHES AND CONSTRUCTION TOLERANCE. 2. DIAGRAMS ARE NOT TO SCALE AND ARE FOR ILLUSTRATIVE PURPOSES ONLY. 3. ALL RENDERINGS AND LANDSCAPING VISUALS, MATERIALS, FAÇADES ARE FOR ILLUSTRATIVE PURPOSES ONLY. 4. ROCK DEVELOPMENTS RESERVES THE RIGHT TO MAKE NON-FUNDAMENTAL CHANGES TO THE MEASUREMENTS AND MATERIALS PROVIDED HEREIN. 5. PURCHASE PRICE IS NOT CALCULATED ON A PRICE PER SQUARE METER BASIS. 6. THE UNIT ORIENTATION WILL BE AS SHOWN IN THE PARCEL LAYOUT AND NOT AS SHOWN IN THE FLOOR PLANS.

TYPE 2 &3 GROUND FLOOR

Total Area: 180 m²

Entrance	Reception and Dining
3.07m x 2.23m	4.79m x 8.24m
Corridor	Kitchen
6.09m x 1.12m	3.35m x 2.60m
Guest Toilet	Living Room
1.79m x 1.18m	3.68m x 3.52m
Double Bedroom	Bathroom
3.68m x 3.52m	2.63m x 2.60m
Master Bedroom Corridor	Master Bedroom
5.70m x 1.53m	4.79m x 5.75m
Master Bedroom Dressing	Master Bathroom
2.91m x 1.61m	2.02m x 2.53m
Terrace	Garden
3.86m x 1.55m	From 84m² to 91m²



Areas highlighted refer to actual unit location



Street



Jnt: 4

THE BELOW DISCLAIMER IS APPLICABLE TO ALL BROCHURE CONTENT:
1. ALL DIMENSIONS ARE MEASURED TO STRUCTURAL ELEMENTS AND EXCLUDE WALL FINISHES AND CONSTRUCTION TOLERANCE. 2. DIAGRAMS ARE NOT TO SCALE AND ARE FOR ILLUSTRATIVE PURPOSES ONLY. 3. ALL RENDERINGS AND LANDSCAPING VISUALS, MATERIALS, FAÇADES ARE FOR ILLUSTRATIVE PURPOSES ONLY. 4. ROCK DEVELOPMENTS RESERVES THE RIGHT TO MAKE NON-FUNDAMENTAL CHANGES TO THE MEASUREMENTS AND MATERIALS PROVIDED HEREIN. 5. PURCHASE PRICE IS NOT CALCULATED ON A PRICE PER SQUARE METER BASIS. 6. THE UNIT ORIENTATION WILL BE AS SHOWN IN THE PARCEL LAYOUT AND NOT AS SHOWN IN THE FLOOR PLANS.

THE BELOW DISCLAIMER IS APPLICABLE TO ALL BROCHURE CONTENT:
1. ALL DIMENSIONS ARE MEASURED TO STRUCTURAL ELEMENTS AND EXCLUDE WALL FINISHES AND CONSTRUCTION TOLERANCE. 2. DIAGRAMS ARE NOT TO SCALE AND ARE FOR ILLUSTRATIVE PURPOSES ONLY. 3. ALL RENDERINGS AND LANDSCAPING VISUALS, MATERIALS, FAÇADES ARE FOR ILLUSTRATIVE PURPOSES ONLY. 4. ROCK DEVELOPMENTS RESERVES THE RIGHT TO MAKE NON-FUNDAMENTAL CHANGES TO THE MEASUREMENTS AND MATERIALS PROVIDED HEREIN. 5. PURCHASE PRICE IS NOT CALCULATED ON A PRICE PER SQUARE METER BASIS. 6. THE UNIT ORIENTATION WILL BE AS SHOWN IN THE PARCEL LAYOUT AND NOT AS SHOWN IN THE FLOOR PLANS.

TYPE 2 &3 TYPICAL FLOOR

Total Area: 140 m²

Entrance	Reception and Dining
1.38m x 1.20m	4.60m x 7.62m
Kitchen	Living Room
3.24m x 2.47m	3.31m x 4.08m
Corridor	Bathroom
1.89m x 1.12m	1.93m x 2.47m
Double Bedroom	Master Bedroom
3.60m x 3.92m	3.57m x 4.35m
Master Bedroom Dressing	Master Bathroom
1.81m x 1.78m	1.83m x 1.78m
Master Bedroom Terrace	Terrace
2.00m x 1.27m	3.42m x 1.65m



Areas highlighted refer to actual unit location



Street



Units: 1 &2

THE BELOW DISCLAIMER IS APPLICABLE TO ALL BROCHURE CONTENT:
1. ALL DIMENSIONS ARE MEASURED TO STRUCTURAL ELEMENTS AND EXCLUDE WALL FINISHES AND CONSTRUCTION TOLERANCE. 2. DIAGRAMS ARE NOT TO SCALE AND ARE FOR ILLUSTRATIVE PURPOSES ONLY. 3. ALL RENDERINGS AND LANDSCAPING VISUALS, MATERIALS, FAÇADES ARE FOR ILLUSTRATIVE PURPOSES ONLY. 4. ROCK DEVELOPMENTS RESERVES THE RIGHT TO MAKE NON-FUNDAMENTAL CHANGES TO THE MEASUREMENTS AND MATERIALS PROVIDED HEREIN. 5. PURCHASE PRICE IS NOT CALCULATED ON A PRICE PER SQUARE METER BASIS. 6. THE UNIT ORIENTATION WILL BE AS SHOWN IN THE PARCEL LAYOUT AND NOT AS SHOWN IN THE FLOOR PLANS.

THE BELOW DISCLAIMER IS APPLICABLE TO ALL BROCHURE CONTENT:
1. ALL DIMENSIONS ARE MEASURED TO STRUCTURAL ELEMENTS AND EXCLUDE WALL FINISHES AND CONSTRUCTION TOLERANCE. 2. DIAGRAMS ARE NOT TO SCALE AND ARE FOR ILLUSTRATIVE PURPOSES ONLY. 3. ALL RENDERINGS AND LANDSCAPING VISUALS, MATERIALS, FAÇADES ARE FOR ILLUSTRATIVE PURPOSES ONLY. 4. ROCK DEVELOPMENTS RESERVES THE RIGHT TO MAKE NON-FUNDAMENTAL CHANGES TO THE MEASUREMENTS AND MATERIALS PROVIDED HEREIN. 5. PURCHASE PRICE IS NOT CALCULATED ON A PRICE PER SQUARE METER BASIS. 6. THE UNIT ORIENTATION WILL BE AS SHOWN IN THE PARCEL LAYOUT AND NOT AS SHOWN IN THE FLOOR PLANS.

TYPE 2 &3 TYPICAL FLOOR

Total Area: 140 m²

Entrance	Reception and Dining
1.38m x 1.20m	4.60m x 7.62m
Kitchen	Living Room
3.24m x 2.47m	3.31m x 4.08m
Corridor	Bathroom
1.89m x 1.12m	1.93m x 2.47m
Double Bedroom	Master Bedroom
3.60m x 3.92m	3.57m x 4.35m & 2.00m x 1.27m
Master Bedroom Dressing	Master Bathroom
1.81m x 1.78m	1.83m x 1.78m
Terrace	
3.42m x 1.65m	



Areas highlighted refer to actual unit location



Street



Units 3 & 4

THE BELOW DISCLAIMER IS APPLICABLE TO ALL BROCHURE CONTENT:
1. ALL DIMENSIONS ARE MEASURED TO STRUCTURAL ELEMENTS AND EXCLUDE WALL FINISHES AND CONSTRUCTION TOLERANCE. 2. DIAGRAMS ARE NOT TO SCALE AND ARE FOR ILLUSTRATIVE PURPOSES ONLY. 3. ALL RENDERINGS AND LANDSCAPING VISUALS, MATERIALS, FAÇADES ARE FOR ILLUSTRATIVE PURPOSES ONLY. 4. ROCK DEVELOPMENTS RESERVES THE RIGHT TO MAKE NON-FUNDAMENTAL CHANGES TO THE MEASUREMENTS AND MATERIALS PROVIDED HEREIN. 5. PURCHASE PRICE IS NOT CALCULATED ON A PRICE PER SQUARE METER BASIS. 6. THE UNIT ORIENTATION WILL BE AS SHOWN IN THE PARCEL LAYOUT AND NOT AS SHOWN IN THE FLOOR PLANS.

THE BELOW DISCLAIMER IS APPLICABLE TO ALL BROCHURE CONTENT:
1. ALL DIMENSIONS ARE MEASURED TO STRUCTURAL ELEMENTS AND EXCLUDE WALL FINISHES AND CONSTRUCTION TOLERANCE. 2. DIAGRAMS ARE NOT TO SCALE AND ARE FOR ILLUSTRATIVE PURPOSES ONLY. 3. ALL RENDERINGS AND LANDSCAPING VISUALS, MATERIALS, FAÇADES ARE FOR ILLUSTRATIVE PURPOSES ONLY. 4. ROCK DEVELOPMENTS RESERVES THE RIGHT TO MAKE NON-FUNDAMENTAL CHANGES TO THE MEASUREMENTS AND MATERIALS PROVIDED HEREIN. 5. PURCHASE PRICE IS NOT CALCULATED ON A PRICE PER SQUARE METER BASIS. 6. THE UNIT ORIENTATION WILL BE AS SHOWN IN THE PARCEL LAYOUT AND NOT AS SHOWN IN THE FLOOR PLANS.

TYPE 2 - TERRACE APARTMENT

Total Area: 206 m²

Entrance	Reception and Dining
2.00m x 2.50m	8.69m x 7.46m
Guest Toilet	Corridor
3.64m x 1.51m	4.80m x 1.38m & 6.20m x 1.12m
Kitchen	Bathroom
3.82m x 2.47m	1.93m x 2.47m
Double Bedroom 1	Double Bedroom 2
3.60m x 3.92m	3.31m x 4.07m
Master Bedroom	Master Bedroom Dressing
3.57m x 4.63m	1.75m x 2.54m
Master Bathroom	Master Bedroom Terrace
1.83m x 2.54m	2.00m x 1.20m
Additional Open Terrace	
60m²	



Areas highlighted refer to actual unit location



Street



TYPE 2 - TERRACE APARTMENT

Total Area: 206 m²

Entrance	Reception and Dining
2.00m x 2.50m	8.69m x 7.46m
Guest Toilet	Corridor
3.64m x 1.51m	4.80m x 1.38m & 6.20m x 1.12m
Kitchen	Bathroom
3.82m x 2.47m	1.93m x 2.47m
Double Bedroom 1	Double Bedroom 2
3.60m x 3.92m	3.31m x 4.07m
Master Bedroom	Master Bedroom Dressing
3.57m x 4.63m & 2.00m x 1.20m	1.75m x 2.54m
Master Bathroom	Additional Open Terrace
1.83m x 2.54m	60m²



Areas highlighted refer to actual unit location



Street



Jnt: 2

THE BELOW DISCLAIMER IS APPLICABLE TO ALL BROCHURE CONTENT:
1. ALL DIMENSIONS ARE MEASURED TO STRUCTURAL ELEMENTS AND EXCLUDE WALL FINISHES AND CONSTRUCTION TOLERANCE. 2. DIAGRAMS ARE NOT TO SCALE AND ARE FOR ILLUSTRATIVE PURPOSES ONLY. 3. ALL RENDERINGS AND LANDSCAPING VISUALS, MATERIALS, FAÇADES ARE FOR ILLUSTRATIVE PURPOSES ONLY. 4. ROCK DEVELOPMENTS RESERVES THE RIGHT TO MAKE NON-FUNDAMENTAL CHANGES TO THE MEASUREMENTS AND MATERIALS PROVIDED HEREIN. 5. PURCHASE PRICE IS NOT CALCULATED ON A PRICE PER SQUARE METER BASIS. 6. THE UNIT ORIENTATION WILL BE AS SHOWN IN THE PARCEL LAYOUT AND NOT AS SHOWN IN THE FLOOR PLANS.

THE BELOW DISCLAIMER IS APPLICABLE TO ALL BROCHURE CONTENT:
1. ALL DIMENSIONS ARE MEASURED TO STRUCTURAL ELEMENTS AND EXCLUDE WALL FINISHES AND CONSTRUCTION TOLERANCE. 2. DIAGRAMS ARE NOT TO SCALE AND ARE FOR ILLUSTRATIVE PURPOSES ONLY. 3. ALL RENDERINGS AND LANDSCAPING VISUALS, MATERIALS, FAÇADES ARE FOR ILLUSTRATIVE PURPOSES ONLY. 4. ROCK DEVELOPMENTS RESERVES THE RIGHT TO MAKE NON-FUNDAMENTAL CHANGES TO THE MEASUREMENTS AND MATERIALS PROVIDED HEREIN. 5. PURCHASE PRICE IS NOT CALCULATED ON A PRICE PER SQUARE METER BASIS. 6. THE UNIT ORIENTATION WILL BE AS SHOWN IN THE PARCEL LAYOUT AND NOT AS SHOWN IN THE FLOOR PLANS.

TYPE 3 - TOP FLOOR

Total Area: 147 m²

Entrance	Reception and Dining
1.38m x 1.20m	4.60m x 7.62m
Kitchen	Living Room
3.24m x 2.47m	3.31m x 4.08m
Corridor	Bathroom
1.89m x 1.14m	1.93m x 2.47m
Double Bedroom	Master Bedroom
3.60m x 3.92m	3.57m x 5.39m
Master Bedroom Dressing	Master Bathroom
1.81m x 1.78m	1.83m x 1.78m
Master Bedroom Terrace	Terrace
2.00m x 1.27m	3.42m x 1.65m



Areas highlighted refer to actual unit location



Street



Jnt: 1

THE BELOW DISCLAIMER IS APPLICABLE TO ALL BROCHURE CONTENT:
1. ALL DIMENSIONS ARE MEASURED TO STRUCTURAL ELEMENTS AND EXCLUDE WALL FINISHES AND CONSTRUCTION TOLERANCE. 2. DIAGRAMS ARE NOT TO SCALE AND ARE FOR ILLUSTRATIVE PURPOSES ONLY. 3. ALL RENDERINGS AND LANDSCAPING VISUALS, MATERIALS, FAÇADES ARE FOR ILLUSTRATIVE PURPOSES ONLY. 4. ROCK DEVELOPMENTS RESERVES THE RIGHT TO MAKE NON-FUNDAMENTAL CHANGES TO THE MEASUREMENTS AND MATERIALS PROVIDED HEREIN. 5. PURCHASE PRICE IS NOT CALCULATED ON A PRICE PER SQUARE METER BASIS. 6. THE UNIT ORIENTATION WILL BE AS SHOWN IN THE PARCEL LAYOUT AND NOT AS SHOWN IN THE FLOOR PLANS.

THE BELOW DISCLAIMER IS APPLICABLE TO ALL BROCHURE CONTENT:
1. ALL DIMENSIONS ARE MEASURED TO STRUCTURAL ELEMENTS AND EXCLUDE WALL FINISHES AND CONSTRUCTION TOLERANCE. 2. DIAGRAMS ARE NOT TO SCALE AND ARE FOR ILLUSTRATIVE PURPOSES ONLY. 3. ALL RENDERINGS AND LANDSCAPING VISUALS, MATERIALS, FAÇADES ARE FOR ILLUSTRATIVE PURPOSES ONLY. 4. ROCK DEVELOPMENTS RESERVES THE RIGHT TO MAKE NON-FUNDAMENTAL CHANGES TO THE MEASUREMENTS AND MATERIALS PROVIDED HEREIN. 5. PURCHASE PRICE IS NOT CALCULATED ON A PRICE PER SQUARE METER BASIS. 6. THE UNIT ORIENTATION WILL BE AS SHOWN IN THE PARCEL LAYOUT AND NOT AS SHOWN IN THE FLOOR PLANS.

TYPE 3 - TERRACE APARTMENT

Total Area: 205 m²

Entrance	Reception and Dining
2.00m x 2.50m	8.69m x 7.46m
Guest Toilet	Corridor
3.64m x 1.51m	4.80m x 1.45m & 6.20m x 1.18m
Kitchen	Bathroom
3.82m x 2.47m	1.93m x 2.47m
Double Bedroom 1	Double Bedroom 2
3.60m x 3.92m	3.31m x 4.07m
Master Bedroom	Master Bedroom Dressing
3.58m x 4.63m & 2.00m x 1.20m	1.75m x 1.97m
Master Bathroom	Additional Open Terrace
1.83m x 1.97m	60m²



Areas highlighted refer to actual unit location



Street



TYPE 3 - TOP FLOOR

Total Area: 137 m²

Entrance	Reception and Dining
1.38m x 1.20m	4.60m x 7.62m
Kitchen	Living Room
3.24m x 2.47m	3.31m x 4.08m
Corridor	Bathroom
1.89m x 1.14m	1.93m x 2.57m
Double Bedroom	Master Bedroom
3.60m x 3.82m	3.57m x 4.02m
Master Bedroom Dressing	Master Bathroom
1.81m x 1.62m	1.83m x 1.62m
Master Bedroom Terrace	Terrace
2.00m x 1.27m	3.42m x 1.65m



Areas highlighted refer to actual unit location



Street



Jnt: 4

THE BELOW DISCLAIMER IS APPLICABLE TO ALL BROCHURE CONTENT:
1. ALL DIMENSIONS ARE MEASURED TO STRUCTURAL ELEMENTS AND EXCLUDE WALL FINISHES AND CONSTRUCTION TOLERANCE. 2. DIAGRAMS ARE NOT TO SCALE AND ARE FOR ILLUSTRATIVE PURPOSES ONLY. 3. ALL RENDERINGS AND LANDSCAPING VISUALS, MATERIALS, FAÇADES ARE FOR ILLUSTRATIVE PURPOSES ONLY. 4. ROCK DEVELOPMENTS RESERVES THE RIGHT TO MAKE NON-FUNDAMENTAL CHANGES TO THE MEASUREMENTS AND MATERIALS PROVIDED HEREIN. 5. PURCHASE PRICE IS NOT CALCULATED ON A PRICE PER SQUARE METER BASIS. 6. THE UNIT ORIENTATION WILL BE AS SHOWN IN THE PARCEL LAYOUT AND NOT AS SHOWN IN THE FLOOR PLANS.

THE BELOW DISCLAIMER IS APPLICABLE TO ALL BROCHURE CONTENT:
1. ALL DIMENSIONS ARE MEASURED TO STRUCTURAL ELEMENTS AND EXCLUDE WALL FINISHES AND CONSTRUCTION TOLERANCE. 2. DIAGRAMS ARE NOT TO SCALE AND ARE FOR ILLUSTRATIVE PURPOSES ONLY. 3. ALL RENDERINGS AND LANDSCAPING VISUALS, MATERIALS, FAÇADES ARE FOR ILLUSTRATIVE PURPOSES ONLY. 4. ROCK DEVELOPMENTS RESERVES THE RIGHT TO MAKE NON-FUNDAMENTAL CHANGES TO THE MEASUREMENTS AND MATERIALS PROVIDED HEREIN. 5. PURCHASE PRICE IS NOT CALCULATED ON A PRICE PER SQUARE METER BASIS. 6. THE UNIT ORIENTATION WILL BE AS SHOWN IN THE PARCEL LAYOUT AND NOT AS SHOWN IN THE FLOOR PLANS.



LOOKING FOR MORE SPACE?

Rock Green also offers a limited number of private villas – designed for families who want extra room to grow, with direct access to greenery and quiet, residential charm.



ABOUT THE DEVELOPER



SINCE 1978

Throughout more than 40 years of experience, we've established a diverse portfolio of signature real estate developments.

6 DESTINATIONS

Rock Developments has stretched its influence across the evolving new cities of Egypt. We own, finance, construct, and develop real estate projects in Heliopolis, 6th of October, New Cairo, Obour, New Heliopolis and the New Administrative Capital.



Scan Me

EGYPTIAN DEVELOPER WITH CANADIAN EXPERIENCE

Going Across Continents

Led by engineers Adel and Emad Doss, Rock Developments grew to new heights overseas in 2010, in Canada. Entering an entirely new world of real estate, architectural code, regulations, and techniques was a challenge to the Doss brothers.

However, their progress soared, learning all the essential ins and outs of international code, licensing, and building procedures.

This has allowed the company to establish six commercial ventures in Ontario – Canada, under its Canadian sister company, Doss Homes.

Doss Homes eventually attracted the eyes of some core Canadian enterprises: Tim Hortons, CIBC Bank, Burger King, A&W, and Scotia Bank.

YOUR NEW HOME AWAITS

Contact Us

Rock Developments

HQ: 59 El-Moltaka El-Araby,
Sheraton Heliopolis, Cairo, Egypt
Tel: (+2) 02 206 44 444
Hotline: 19502
www.rock-developments.com

Headquarters



Scan Me

New Heliopolis Sales Office



Scan Me

